



NEW CONSTRUCTION

39'-0"

EXIST. STONE WALL - REPAIR

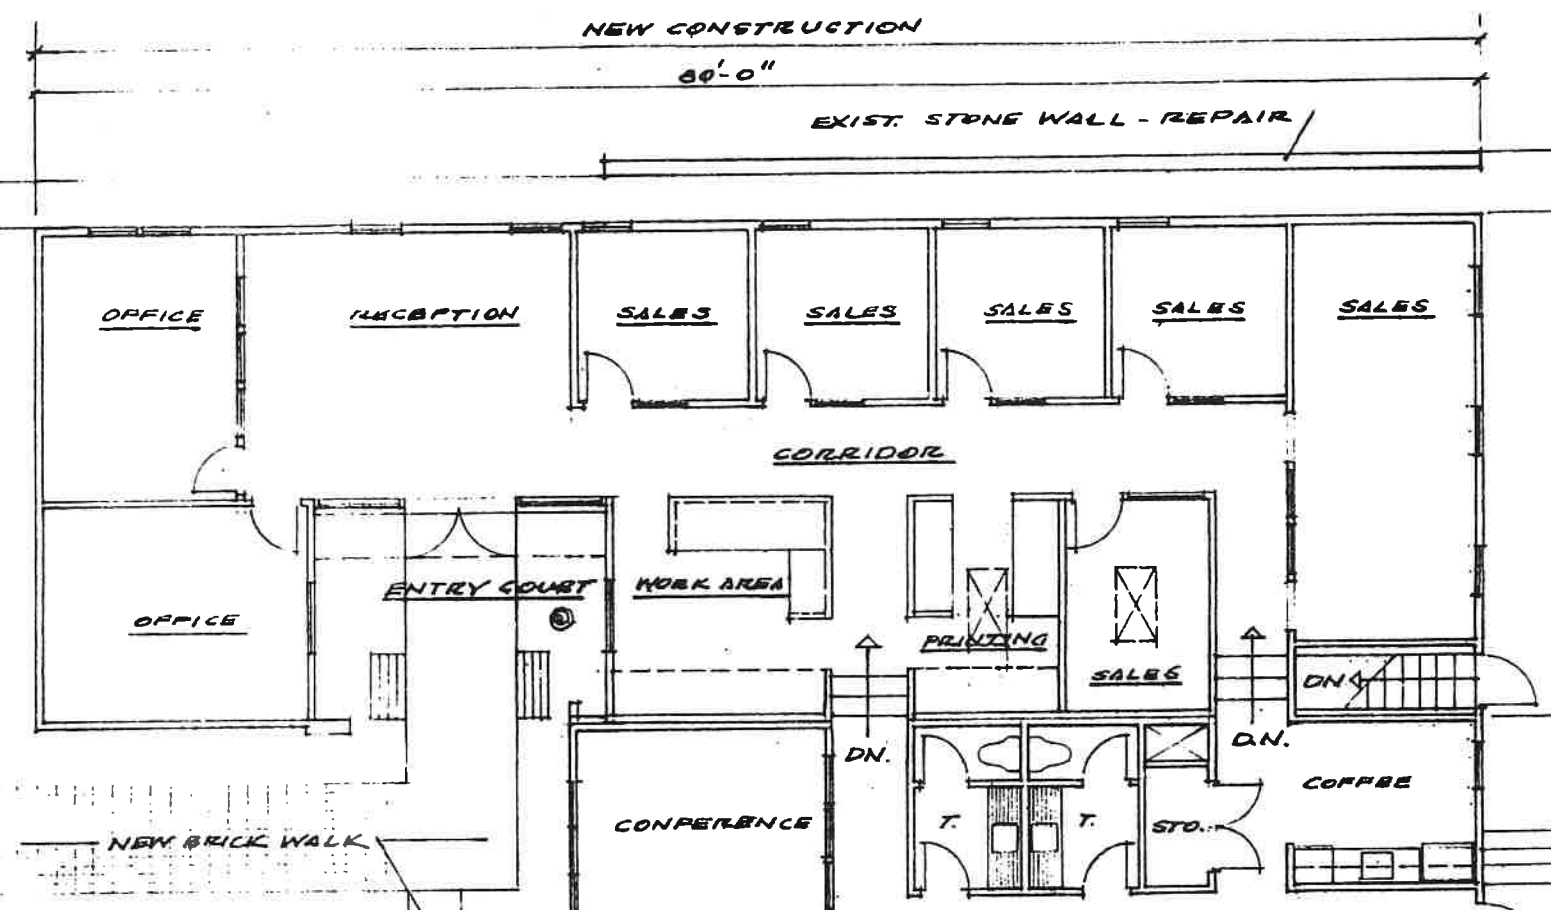

402 W. 2nd

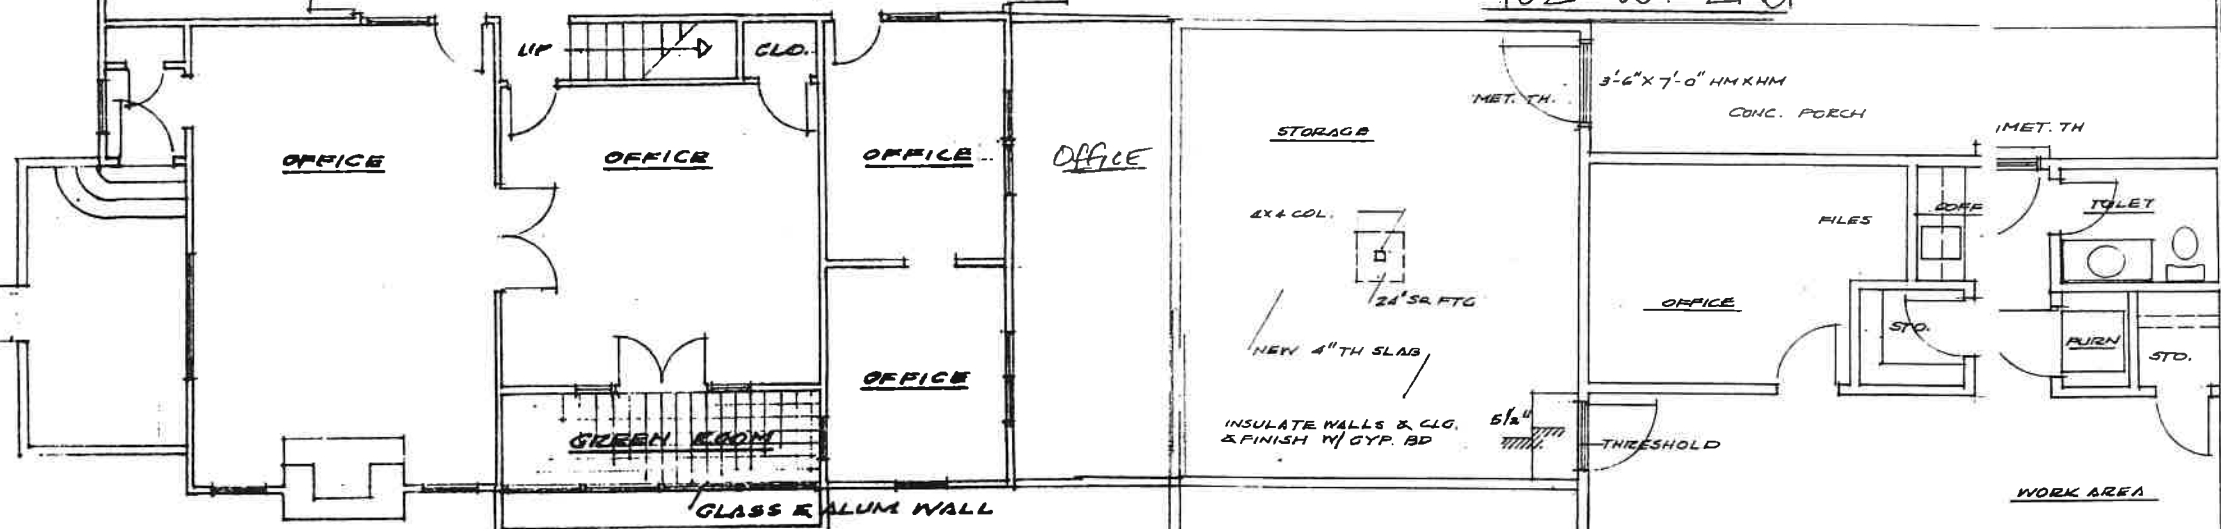

FLOOR PLAN SHOWING ADDITIONS & ALTERATIONS

400 W. 2nd

1/8" = 1'-0"

REMOVE STEPS
NEW WALL FOR PLANTER

REMOVE CARPORT, SLAB,
FOOTINGS, ETC. & POUR
NEW SLAB 4" TH

REMOVE WINDOW
& CASE OPQ. TO
6'W x 7'H ±

REMOVE DOOR
& INSET - FILL
TO FLOOR LEVEL

404 W. 2nd

