

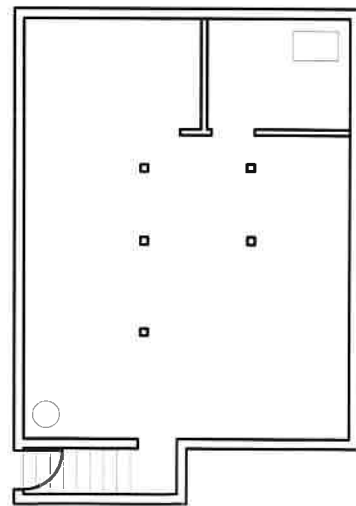


SECOND FLOOR

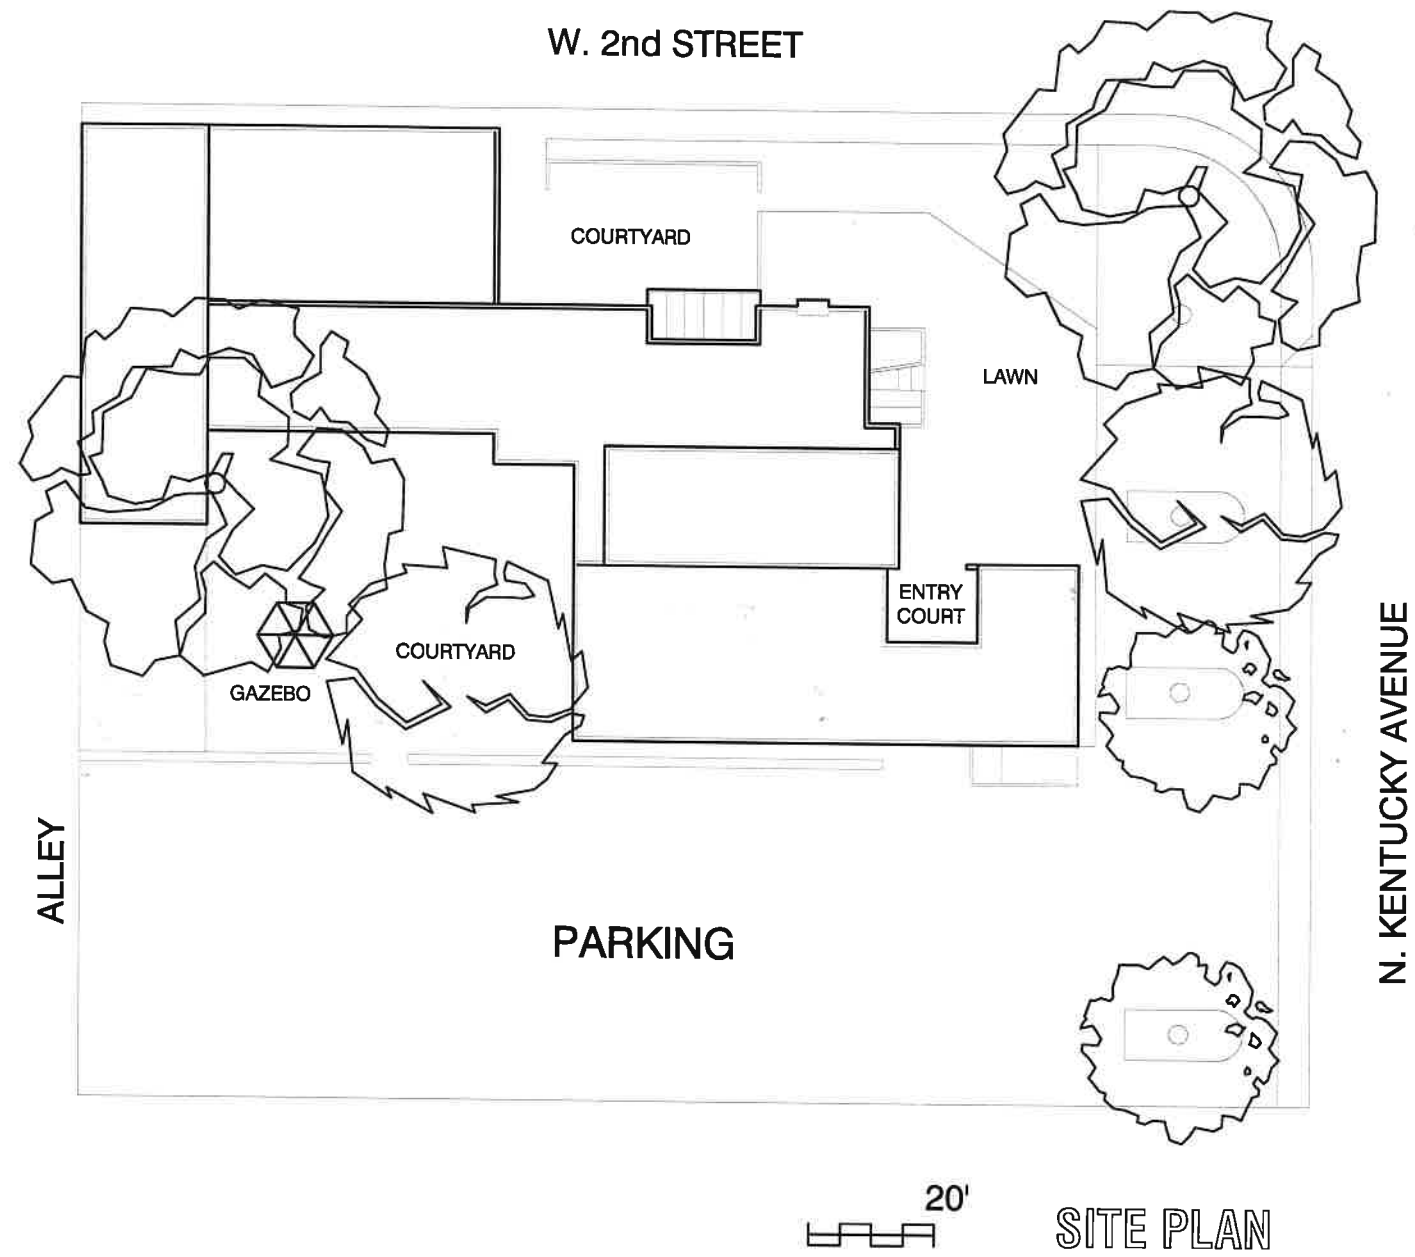

BASEMENT

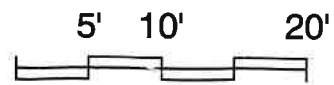

SITE PLAN

400 W. SECOND STREET OFFICE COMPLEX

