


COLLEGE BLVD

GARDEN AVENUE

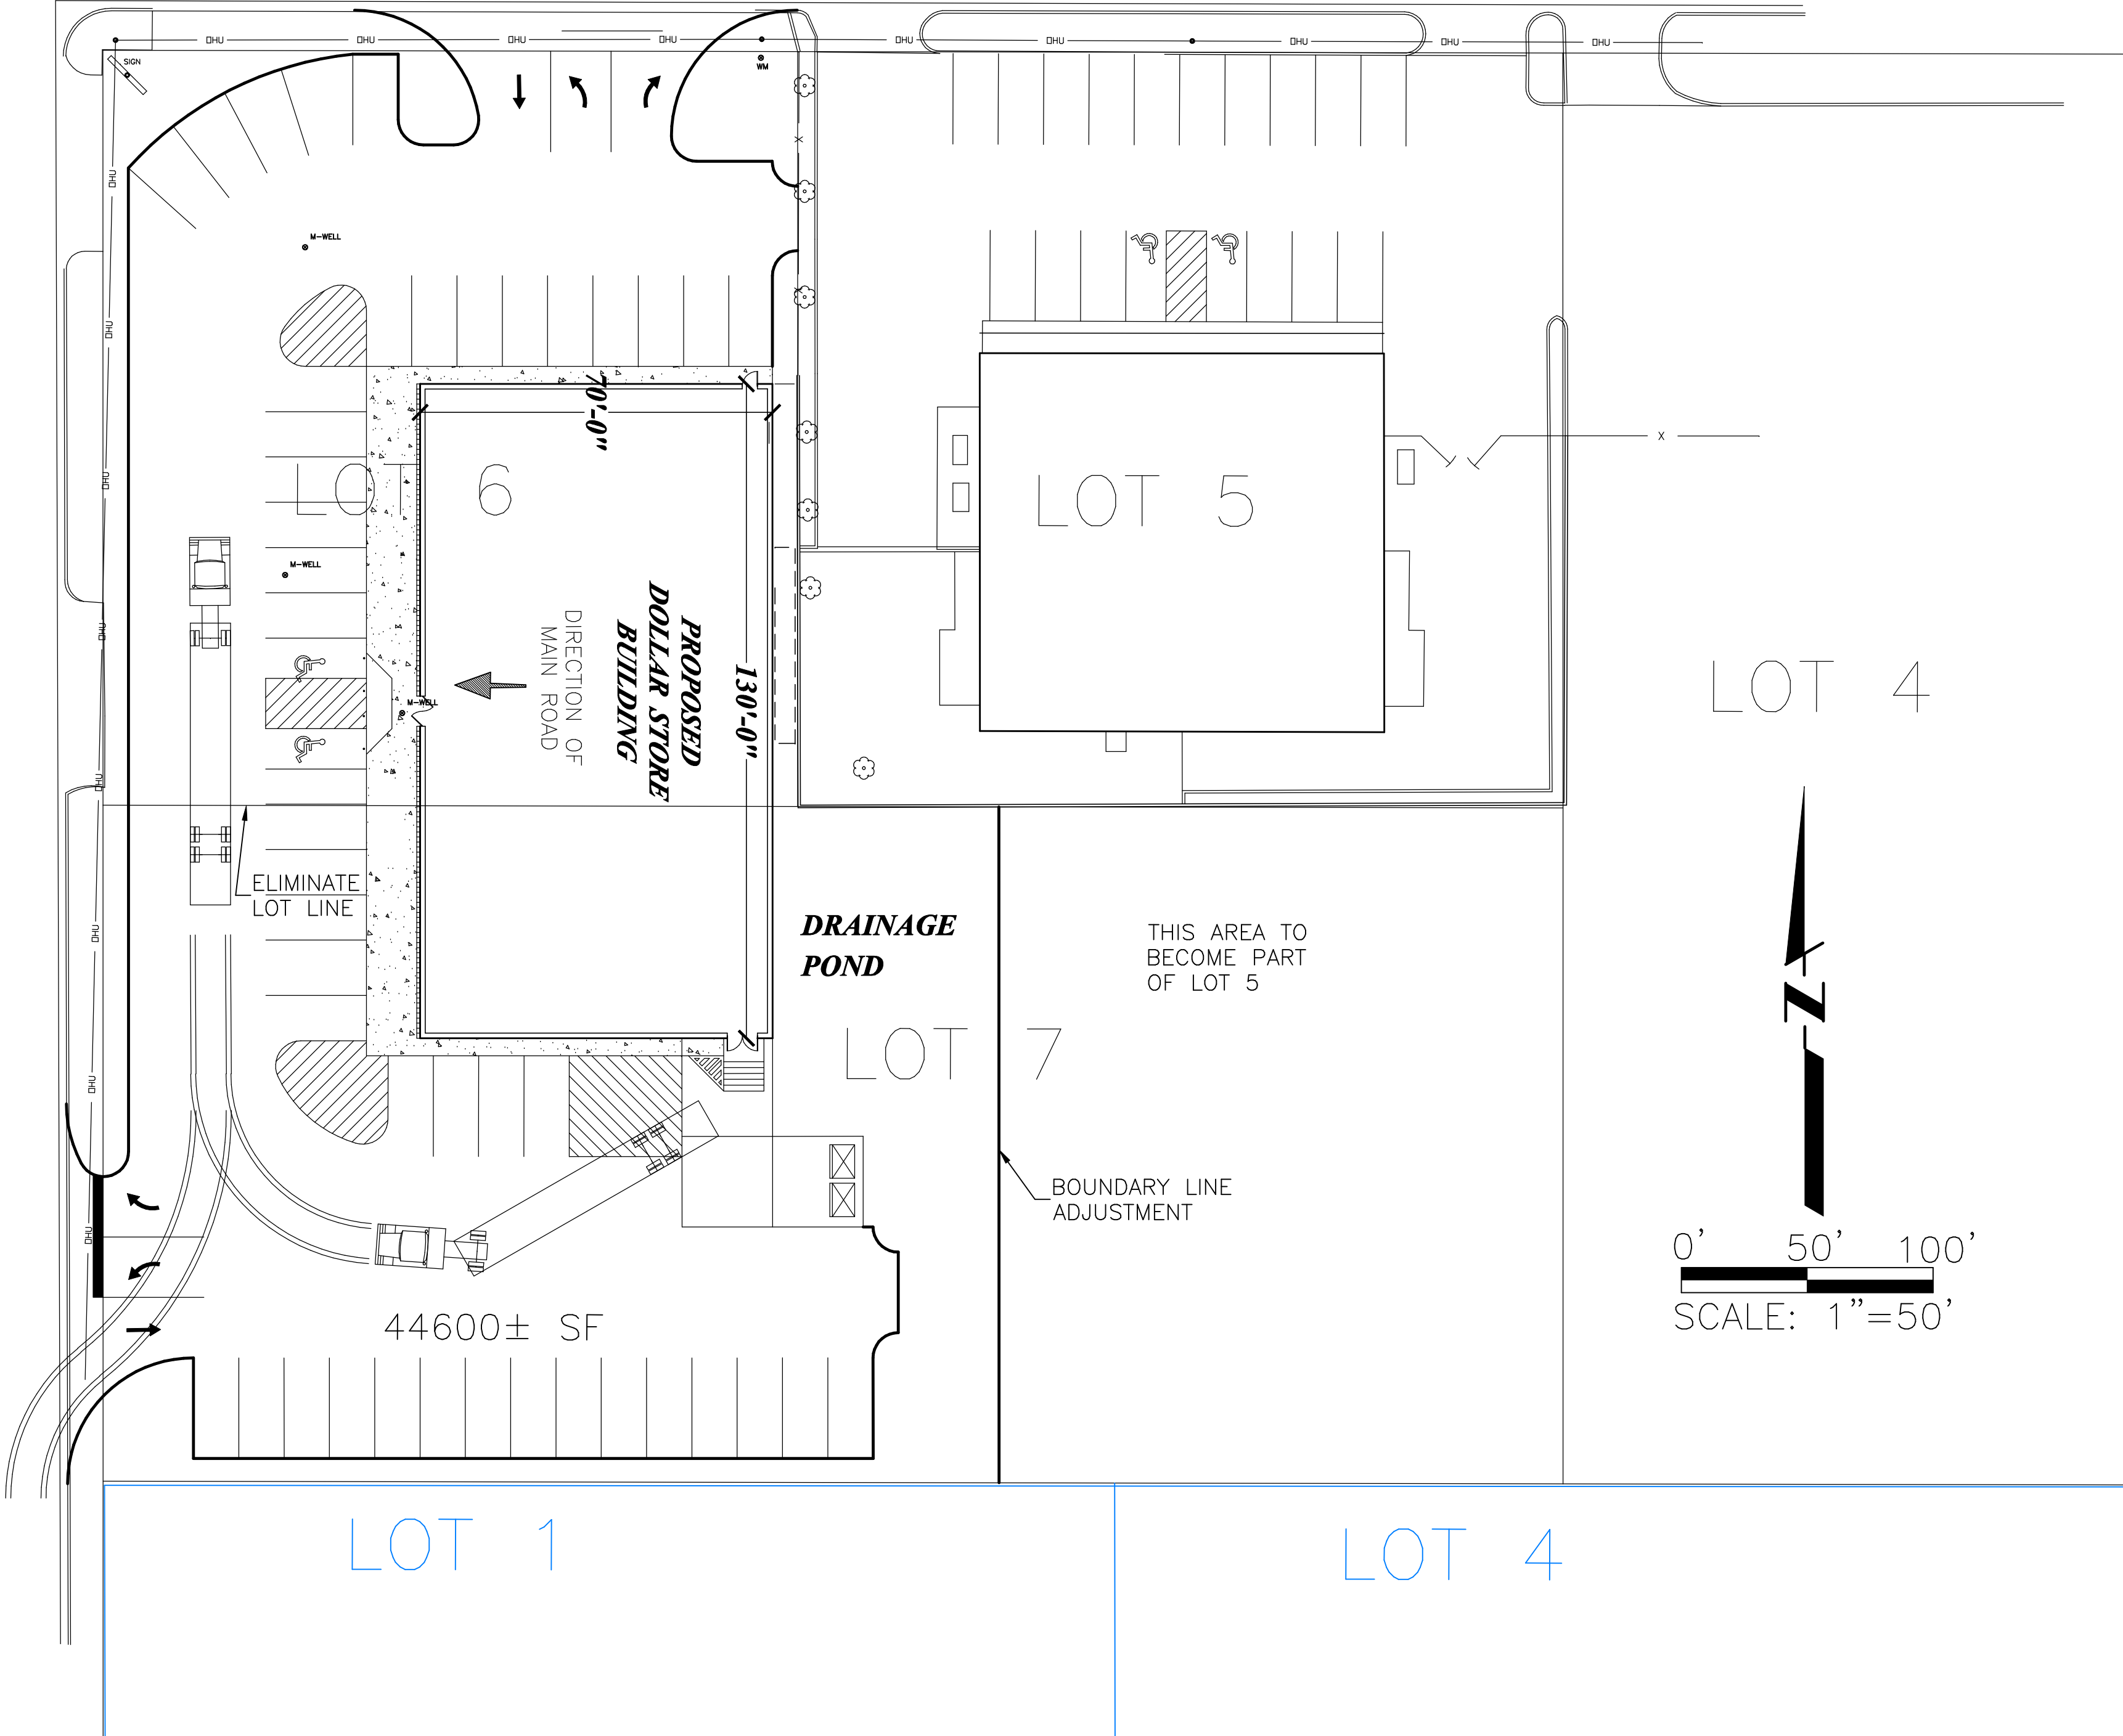

LOT 1

LOT 4

70'-0"

130'-0"

LOT 5

LOT 4

DRAINAGE POND

THIS AREA TO BECOME PART OF LOT 5

LOT 7

BOUNDARY LINE ADJUSTMENT

44600± SF

0' 50' 100'
SCALE: 1"=50'

ELIMINATE LOT LINE

PROPOSED DOLLAR STORE BUILDING
DIRECTION OF MAIN ROAD

M-WELL

M-WELL

M-WELL

SON

DHU

DHU

DHU

DHU

DHU

DHU

DHU

DHU

DHU

DHU

0'

50'

100'

SCALE: 1"=50'